




fachada principal (alta)

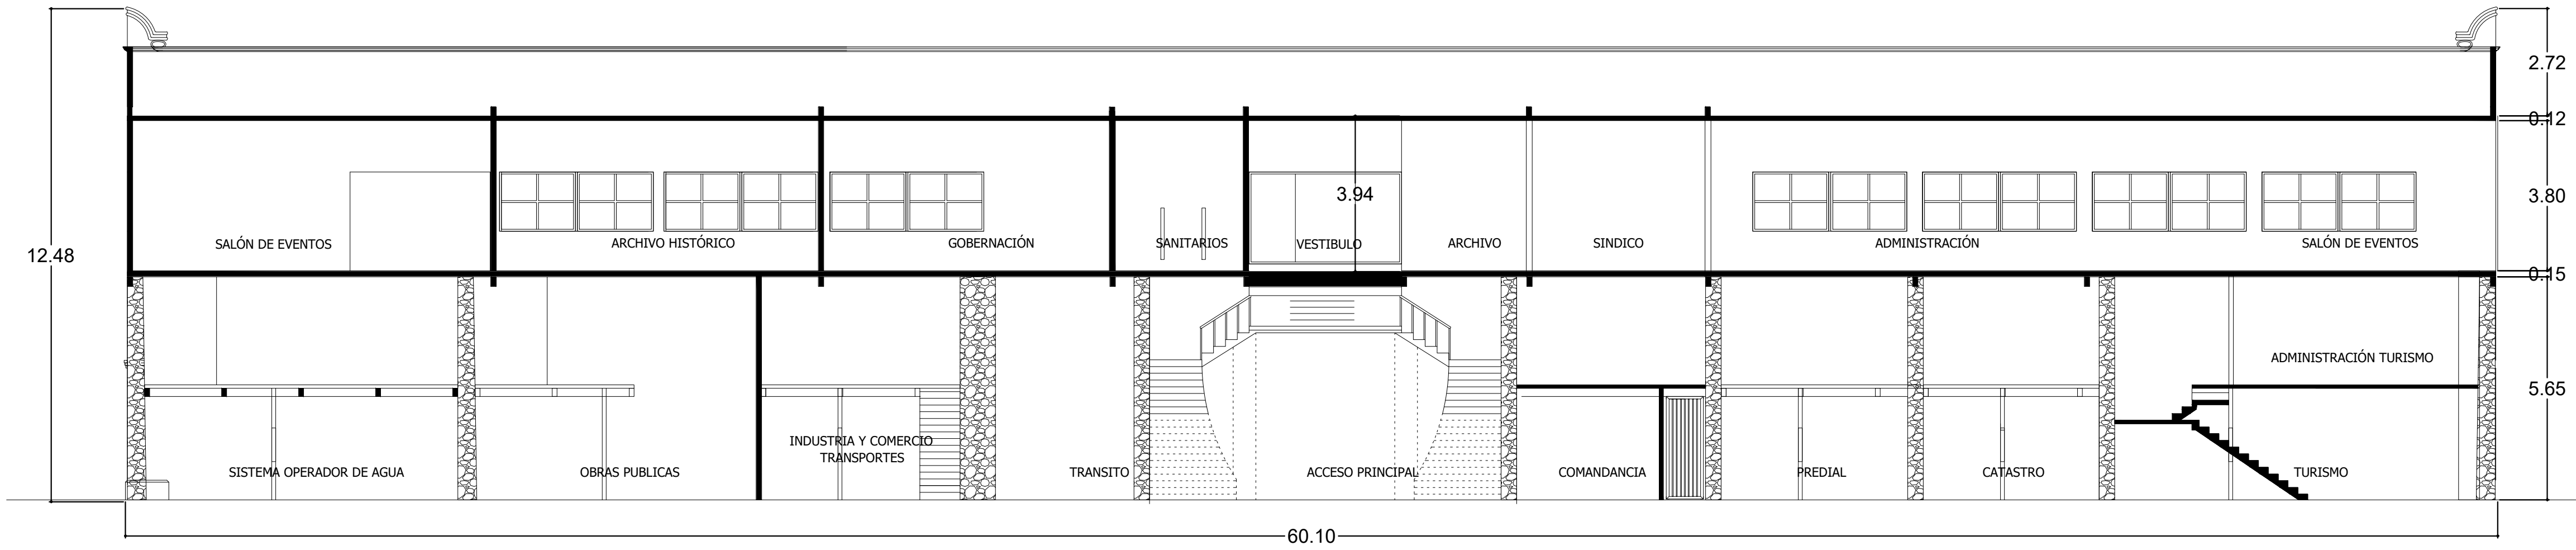

corte longitudinal x-x'

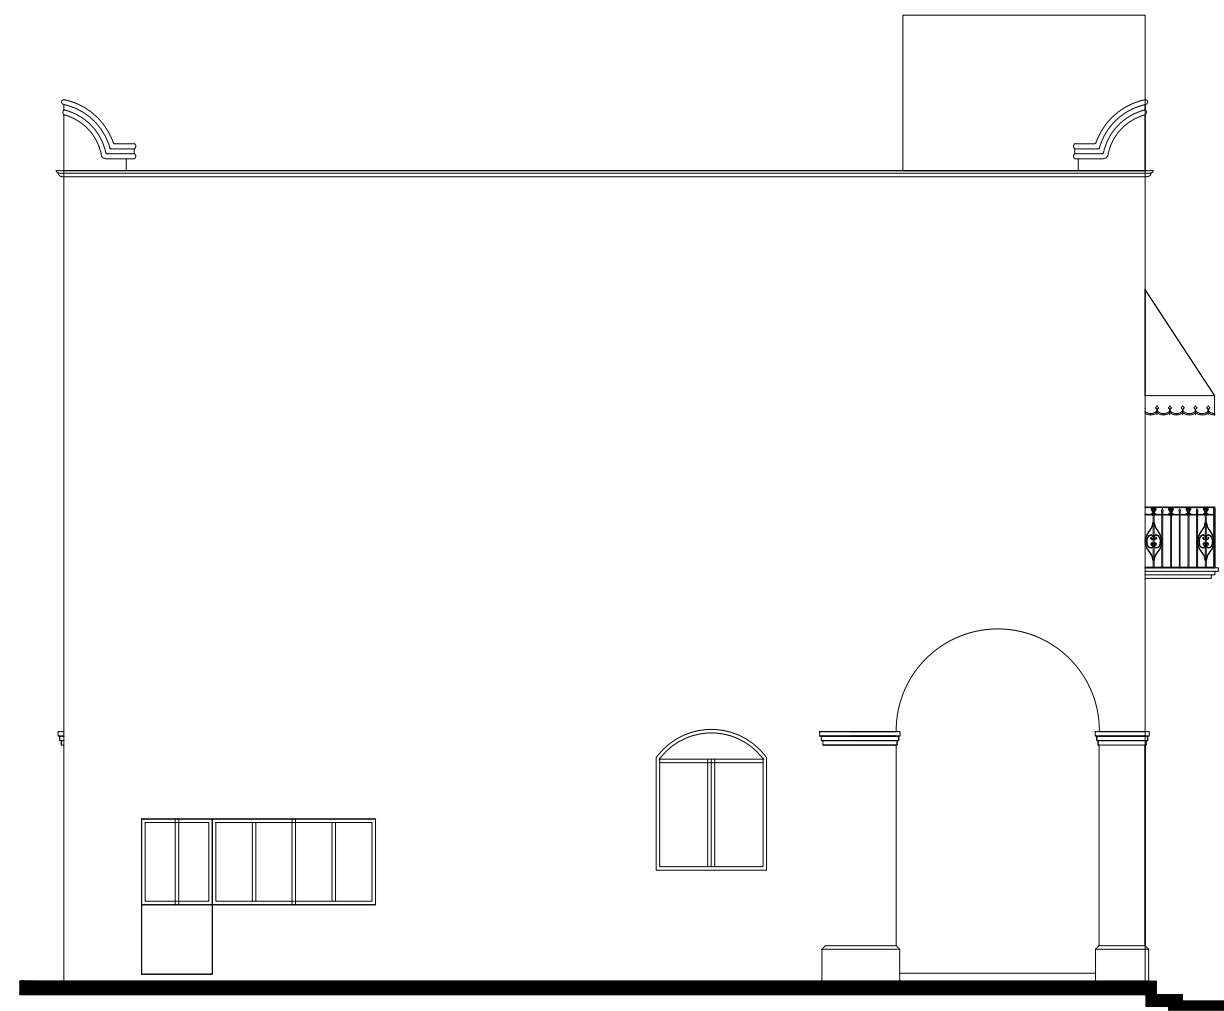

fachada ote.

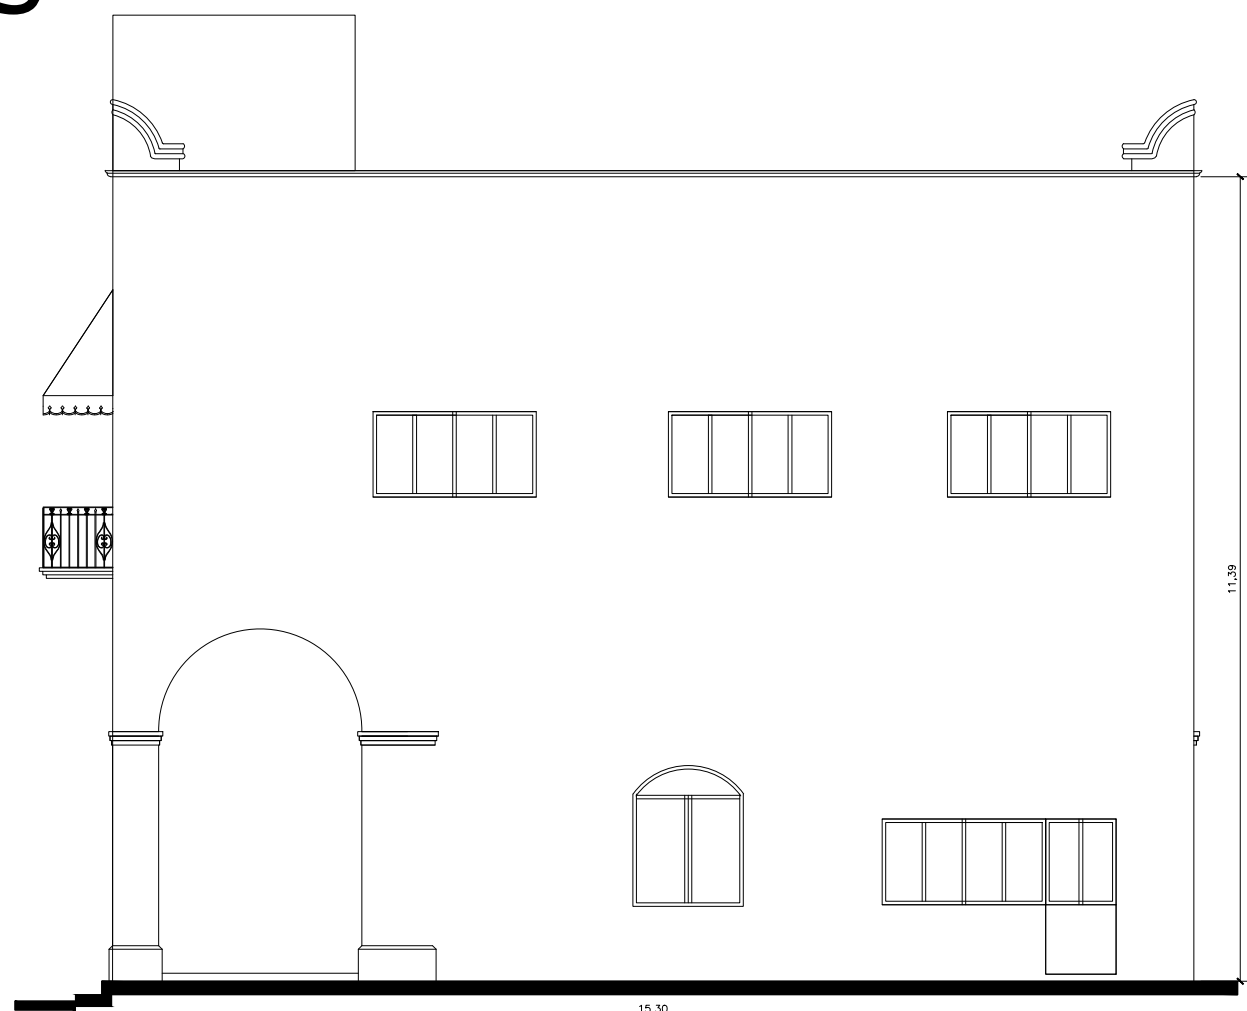

fachada pte.